

Broome Organic, Ranch 1

AMERICAN FARMS

Permit #27-07-27S190X

Chualar, Monterey County, CA
Township 16S, Range 04E,
Section 15, Base M

Parcel #269 031 005

2007

Farmable Acres: 23.1


Pt of Entry: Through
American Farms Rch 1

AF Rch 1
Lot 40
13.6 ac

AF Rch 1
Lot 39
13.6 ac

AF Rch 1
Lot 43
15.9 ac

8' Fence - - - - -
Cleared levee ———

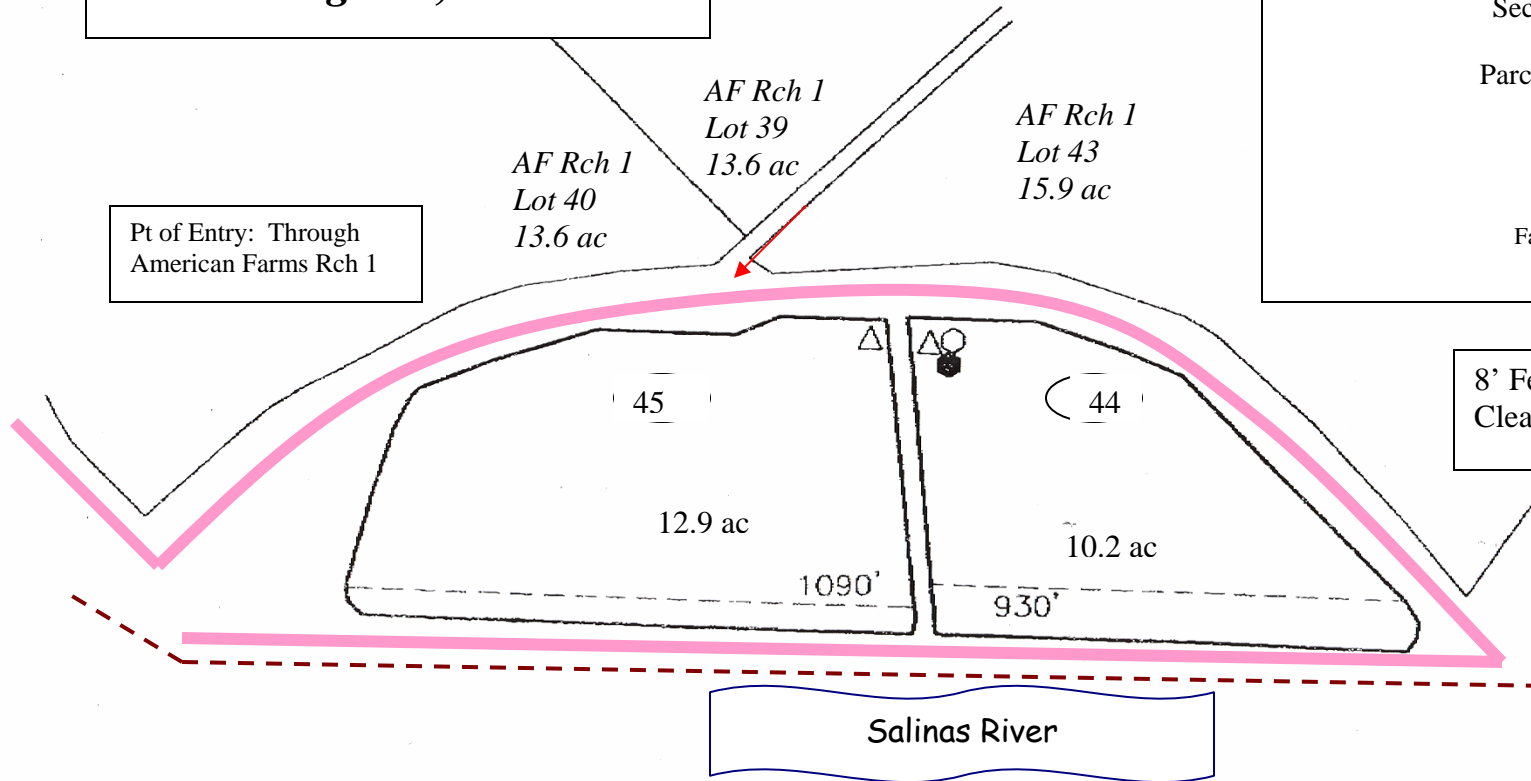

Blocks 44 & 45 Surveyed 4/2000
Ag Surveying Inc (831)455-1315
File: AMFARRNI.CCC AMFARRNI.DWG
View: PS-Organics

LEGEND

INDICATES A

- △ HIGH PRESSURE VALVE
- PRESSURE RELIEF VALVE
- VACUUM BREAKER